

# CONFERENCE FOR THE ADVANCEMENT OF MATH TEACHING

7/13/22 - 7/15/22

HENRY B. GONZALEZ CONVENTION CENTER - EXHIBIT HALL 1 - SAN ANTONIO, TEXAS

**REVISION**

Date: 9/17/2021  
By: Lydia Gonzales

**BOOTH COUNT**

Inventory as of 09/17/2021

Dimension	Size	Qty	SqFt	Rented	Available
10'x17'	100	52	5,200	0	52
10'x20'	200	7	1,400	0	7
20'x20'	400	4	1,600	0	4
<b>Totals:</b>		<b>63</b>	<b>8,200</b>	<b>0</b>	<b>63</b>

**BLDG. LEGEND:**


**DRAWING INFO**

Passport Line Item Number:  
**#7002557**  
Facility:  
HENRY B. GONZALEZ CONVENTION CENTER  
Facility Location:  
EXHIBIT HALL 1  
City & State:  
SAN ANTONIO, TEXAS  
Scale: CUSTOM  
Project #: 508372  
Acct. Sales: ---  
Acct. Mgmt.: DANA KIRKHART  
Started: 9/17/2021  
Started By: LYDIA GONZALES  
Prod. Branch: SAN ANTONIO

**Freeman.**

**Disclaimer** - This floor plan is preliminary and subject to change pending review and official approval by all authorities having jurisdiction. Every effort has been made to ensure the accuracy of all information contained on this floor plan. However, no warranties, either expressed or implied, are made with respect to this floor plan. If the location of building columns, utilities or other architectural components of the facility is a consideration in the construction or usage of an exhibit, it is the sole responsibility of the exhibitor to physically inspect the facility to verify all dimension and locations.  
© Copyright 2021, Freeman Co. All rights reserved.

**Confidential and Proprietary** - the information contained herein is the proprietary information of Freeman and by accessing the information, the recipient agrees to keep the information confidential and not disclose it to any third party without the prior consent of Freeman. Recipient also agrees to only use the information for its internal evaluation purposes and for no other purpose, without the prior consent of Freeman.

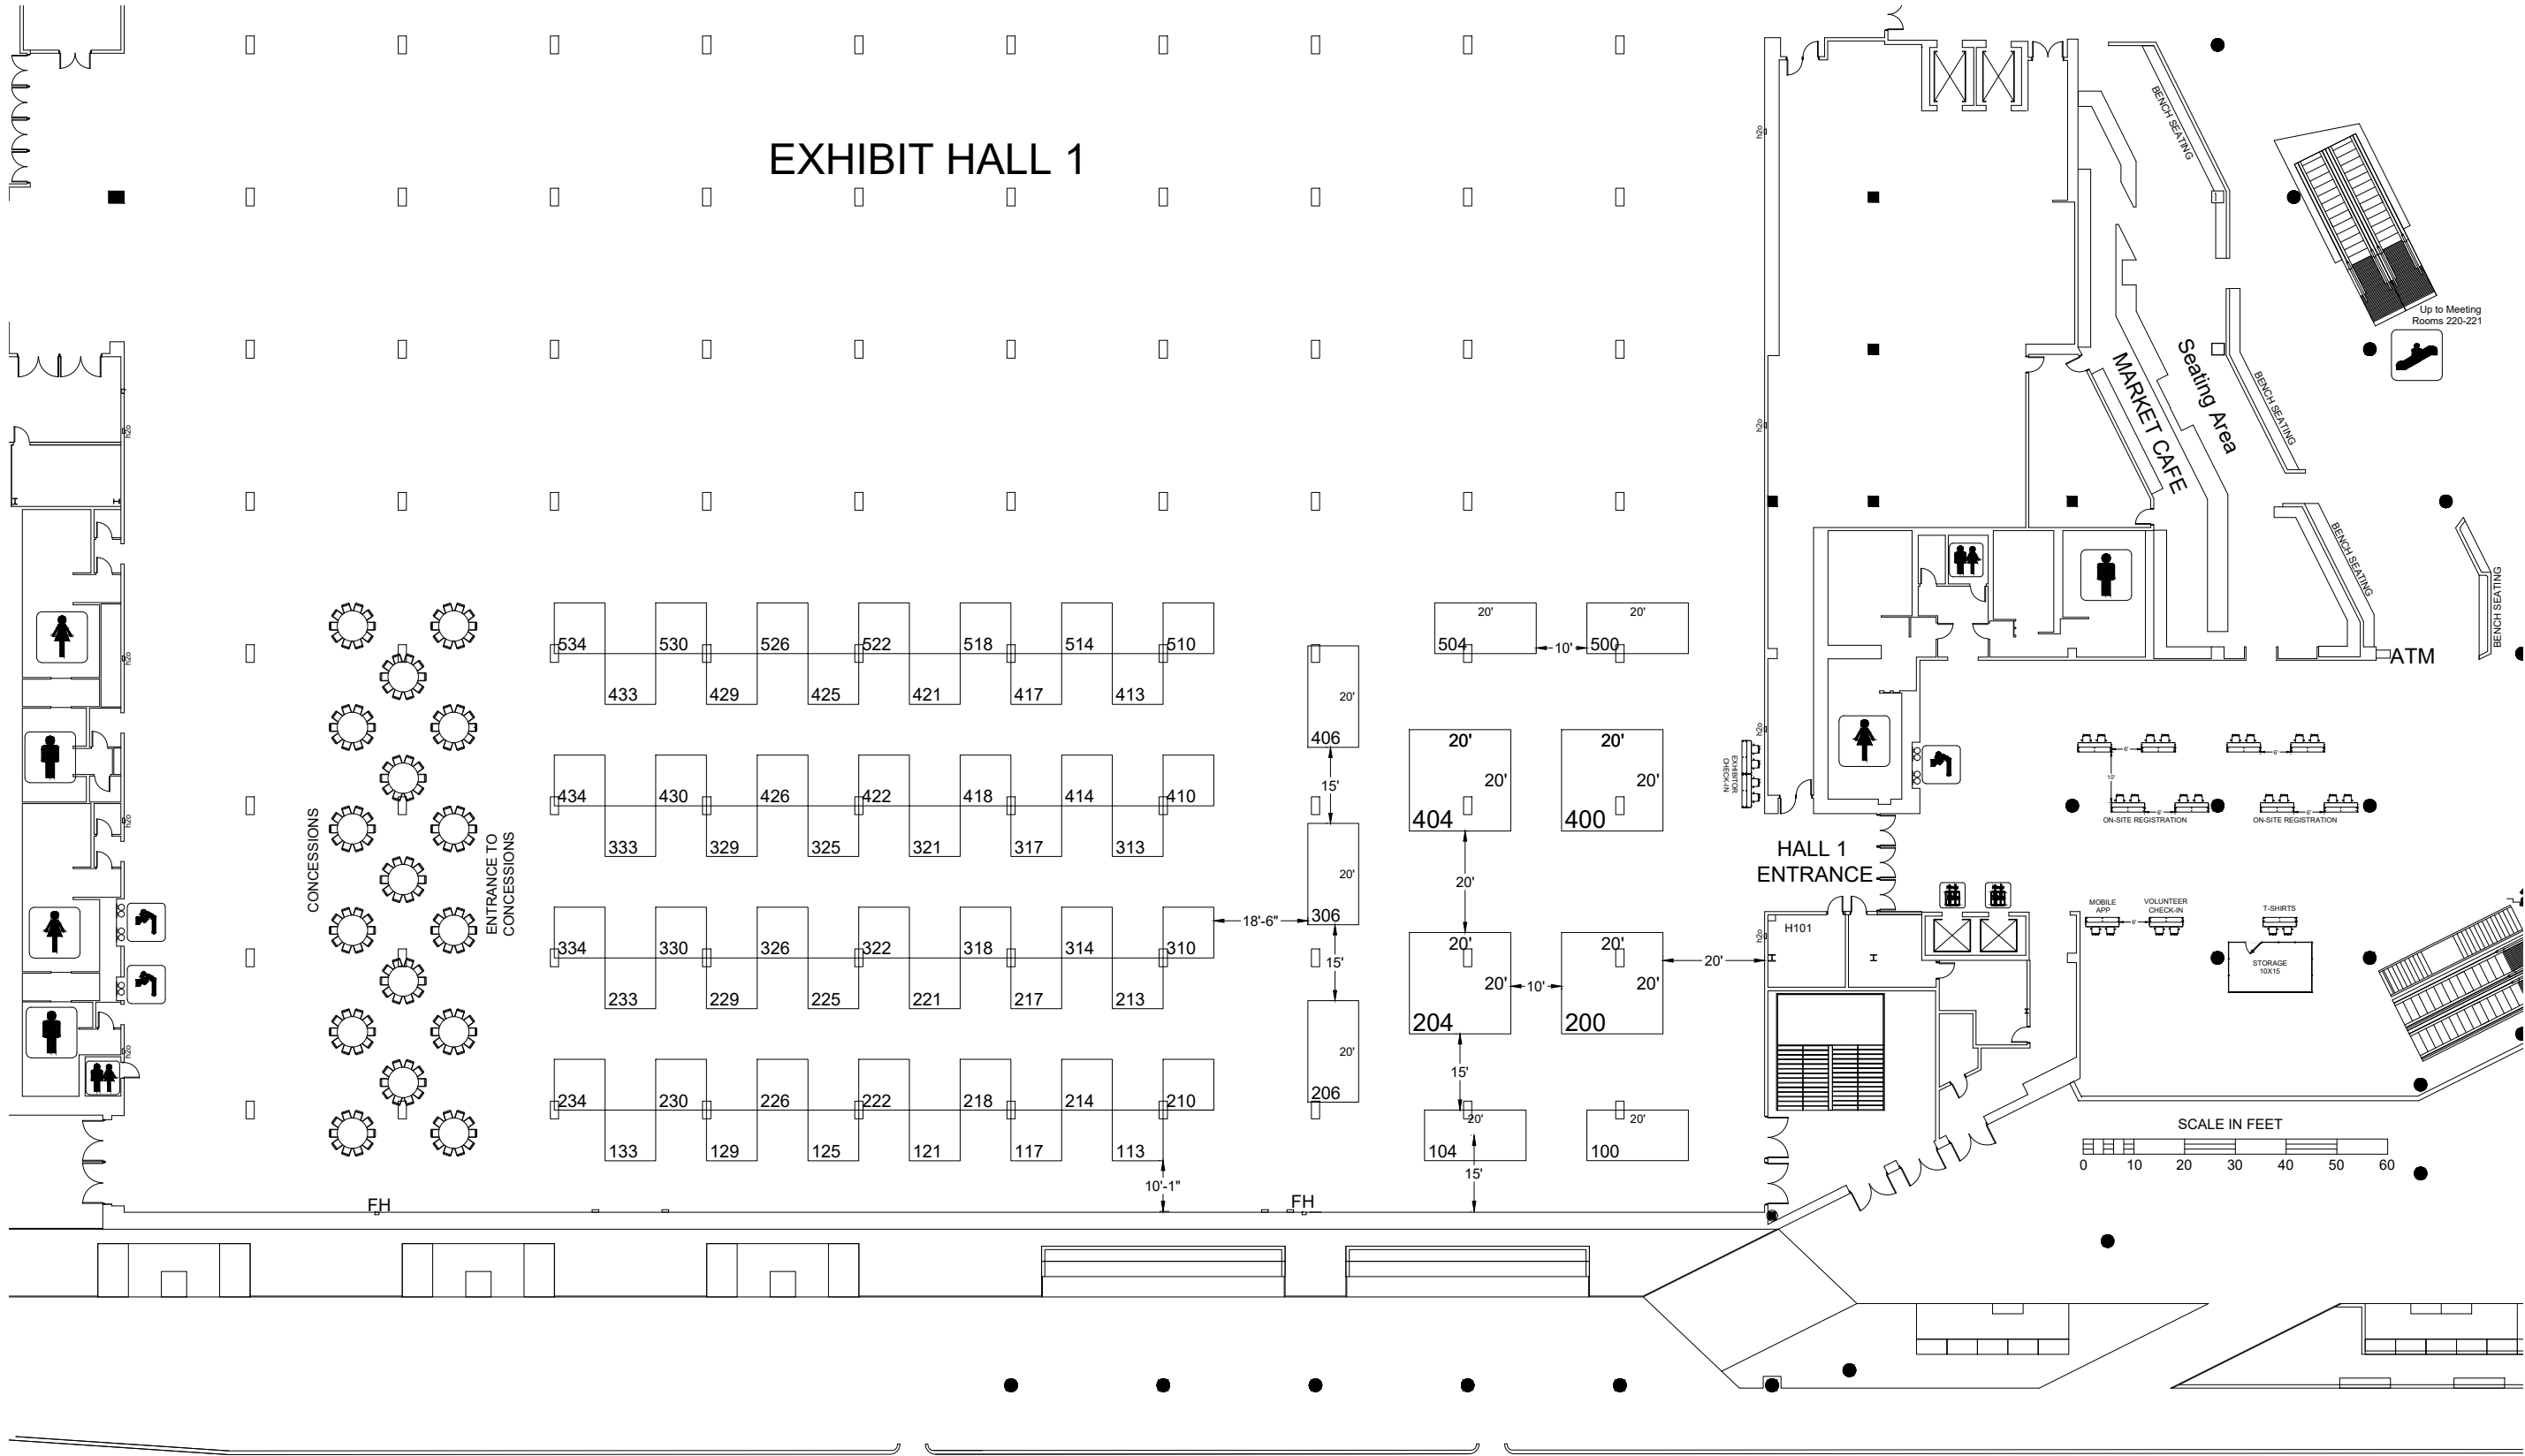

MARKET ST.

File Path: C:\Vault\Designs\Projects\C\Conf for the Advancement of Mathematics Teaching Ann Conf\CAMT2207\Event\Floor Plans\CAMT 2207.dwg | Tab Name: L7002557 FP